

1 2 3 4 5 6 7 8

A

B

C

D

E

F

A


B

C


D

E


F

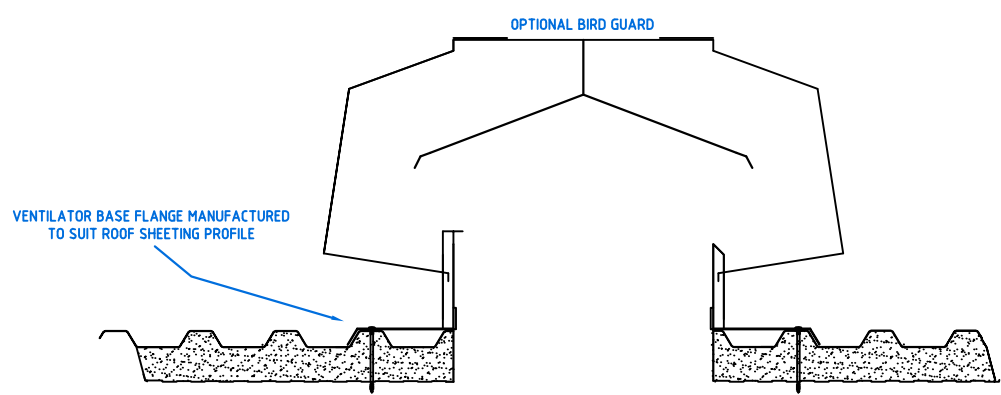

VIEW UP SLOPE
PERMANENTLY VENTING

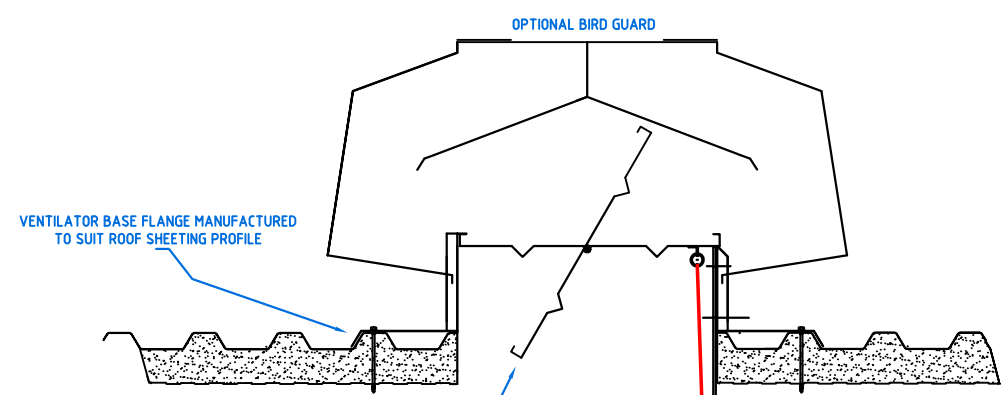

VIEW UP SLOPE
CABLE OPERATION

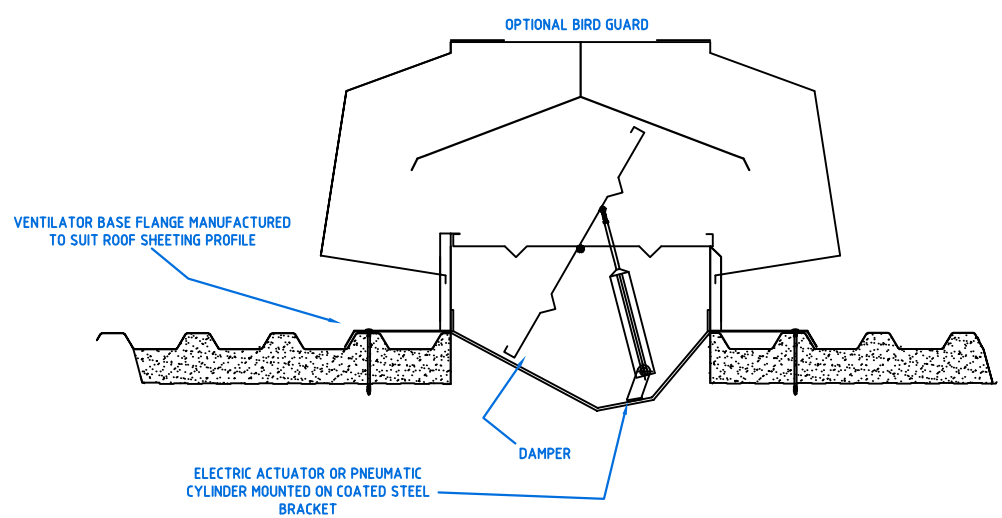

VIEW UP SLOPE
ELECTRIC OR PNEUMATIC
OPERATION

VENTILATOR SCHEDULE (TYPICAL)

McKENZIE-MARTIN KENSTACK ROOF MOUNTED NATURAL EXHAUST VENTILATOR TO PROVIDE WEATHERED VENTILATION.

Comprising of external body containing top weathering shield, drainage outlets, throat and base skirt assembly.

Manufactured as complete units.

Units either provide permanent weathered ventilation or are fitted with internal dampers (254mm-914mm units) to give controllable weathered ventilation.

Available throat widths 152mm, 203mm, 254mm, 305mm, 381mm, 457mm, 508mm, 610mm (shown), 762mm, 914mm (914mm - aluminium only).

Materials & Finishes:

- MILL finish 1.2mm aluminium alloy to BS EN 485.
- or-
- Plastisol coated 0.7mm steel in a full range of colours.
- or-
- PVDf coated 0.7mm steel in a full range of colours.
- or-
- Aluminium alloy 1.2mm to BS EN 485 with a polyester powder paint finish (including Syntha Pulvin) in a wide choice of colours and gloss levels.
- or-
- Galvanised 0.9mm steel with a polyester powder paint finish in a wide choice of colours and gloss levels.
- or-
- Pre-coated units manufactured using a wide range of coated aluminium and steel substrates including HPS200 & Prisma, in a full range of colours.

Controls:

- No Damper permanently venting.
- or-
- Damper with nylon covered wire cable to clam cleat.
- or-
- Damper with nylon covered wire cable to winch operator.
- or-
- Damper with pneumatic actuation
- or-
- Damper with electric actuation

Accessories:

- Bird guards - 1.2mm expanded aluminium alloy, diamond mesh size 12.35mm x 35.05mm.
- or-
- Insect mesh - perforated expanded aluminium alloy, diamond mesh size 3.5mm x 2mm.
- &/or-
- Security guards - 1.6mm stainless steel, square mesh sizes 5.8mm x 5.8mm.



McKenzie-Martin Ltd
Ventilators - Louvres - Rooflights

Elton Hill Works, Elton Hill Rd, Radcliffe, Manchester, M26 2US
Telephone 0161-723 2234 Fax No. 0161-725 9531
www.mckenziemartin.co.uk general@mckenziemartin.co.uk

Title: KENSTACK		Project:					
Drawn By: CJF	Date: 08-01-14	Checked By: -	Approved Date: -	Scale: NTS	Job No: -	Drg. No: MM-KENSTACK	
						Iss. A	08-01-14
						Amendment	Date
						Sig.	CJF

1 2 3 4 5 6 7 8