




VERTICAL SECTION THROUGH
112 FIXED BLADE LOUVRE
W/ 75MM FRONT FLANGE

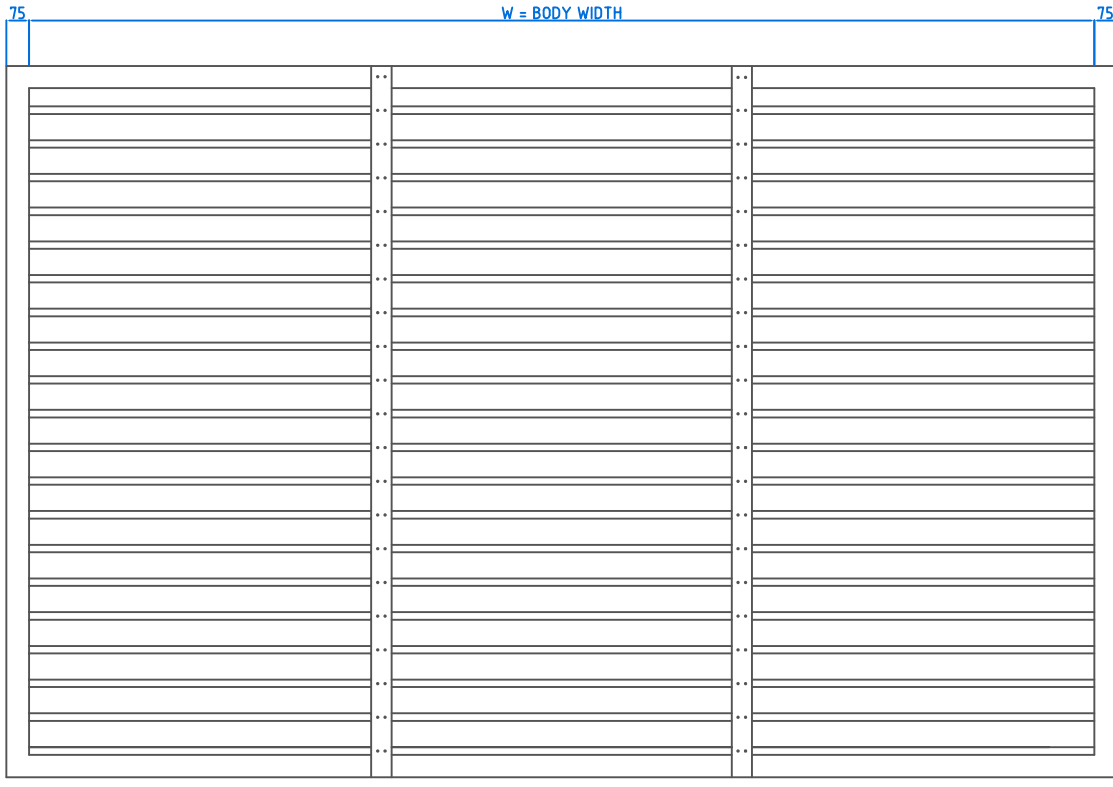

FRONT VIEW
112 FIXED BLADE LOUVRE BANK
W/ 75MM FRONT FLANGE

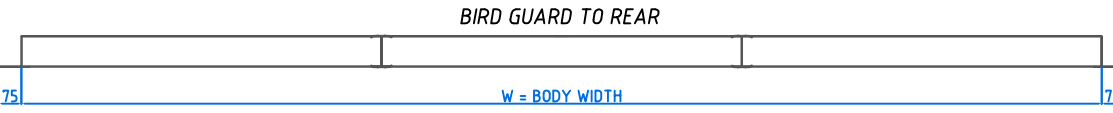

PLAN VIEW
112 FIXED BLADE LOUVRE
W/ 75MM FRONT FLANGE

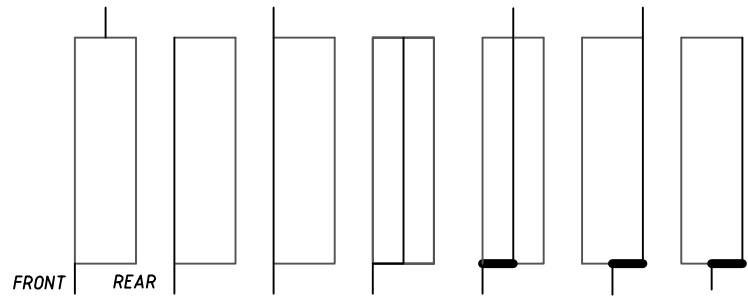

FLANGES POSITIONED (OR OMITTED) TO SUIT CLIENTS' REQUIREMENTS

LOUVRE SCHEDULE (TYPICAL)

McKENZIE-MARTIN FIXED BOX LOUVRE. Louvre with fixed aluminium louvre blades.

Units supplied in a pre-assembled box form for use as single units, or to be joined together to form louvre banks.

Accessories
System has a wide range of accessories available including bird guards, insect mesh, fixing flanges, integrated edge details to interface with all types of cladding systems and building constructions.

Materials and Finishes.
Mill finish 1.2mm aluminium alloy to BS EN 485.
-or-
Plastisol coated 0.7mm steel in a full range of colours.
-or-
PVDf coated 0.7mm steel in a full range of colours.
-or-
Aluminium alloy 1.2mm to BS EN 485 with a polyester powder paint finish (including Syntha Pulvin) in a wide choice of colours and gloss levels.
-or-
Galvanised 0.9mm steel with a polyester powder paint finish in a wide choice of colours and gloss levels.
-or-
Pre-coated units manufactured using a wide range of coated aluminium and steel substrates including HPS200 & Prisma, in a full range of colours.
-or-
Available using a wide variety of sheet materials including stainless steel, zinc, aluzinc, bronze & copper.

Options
Bird guards - 1.2mm expanded aluminium alloy, diamond mesh size 12.35mm x 35.05mm.
-or-
Insect mesh - perforated expanded aluminium alloy, diamond mesh size 3.5mm x 2mm.
-&/or-
Security guards - 1.6mm stainless steel, square mesh sizes 5.8mm x 5.8mm.



McKenzie-Martin Ltd
Ventilators - Louvres - Rooflights
Elton Hill Works, Elton Hill Rd, Radcliffe, Manchester, M26 2US
Telephone 0161-723 2234 Fax No. 0161-725 9531
www.mckenziemartin.co.uk general@mckenziemartin.co.uk

Title: 112 FIXED BLADE LOUVRE		Project:					
Drawn By: CJF	Date: 08-01-14	Checked By: -	Approved Date: -	Scale: NTS	Job No. -	Drg. No. MM-112FIXEDBOX	
				A		08-01-14	CJF
				Iss.	Amendment	Date	Sig.