

1 2 3 4 5 6 7 8

A


B

C


D

E

F

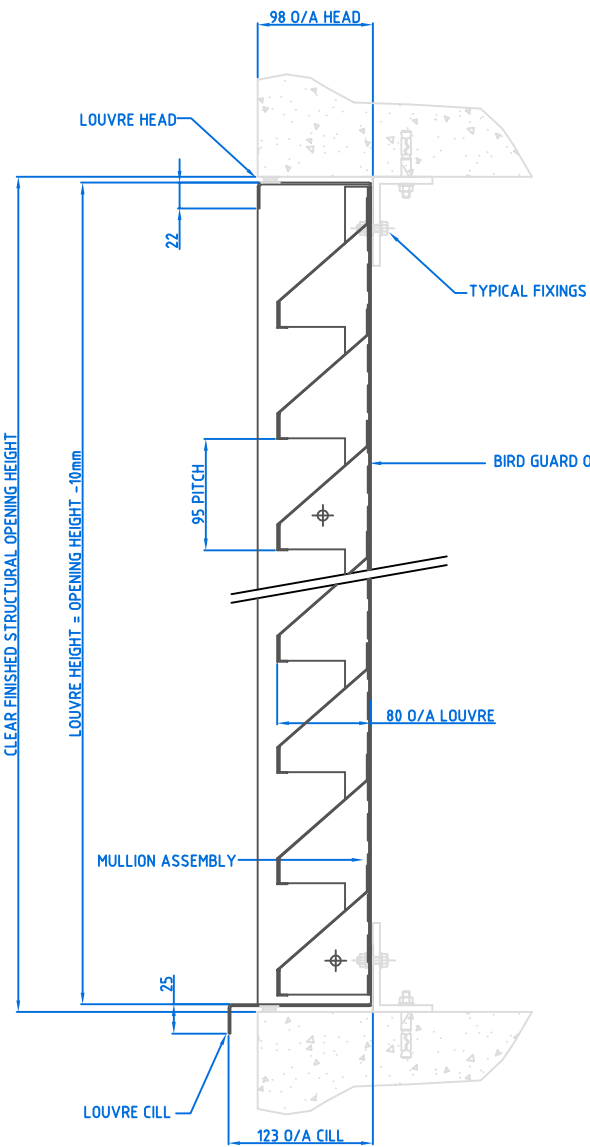

VERTICAL SECTION  
THRU CONTINUOUS FIXED LOUVRE  
LOUVRE with 95mm PITCH BLADES

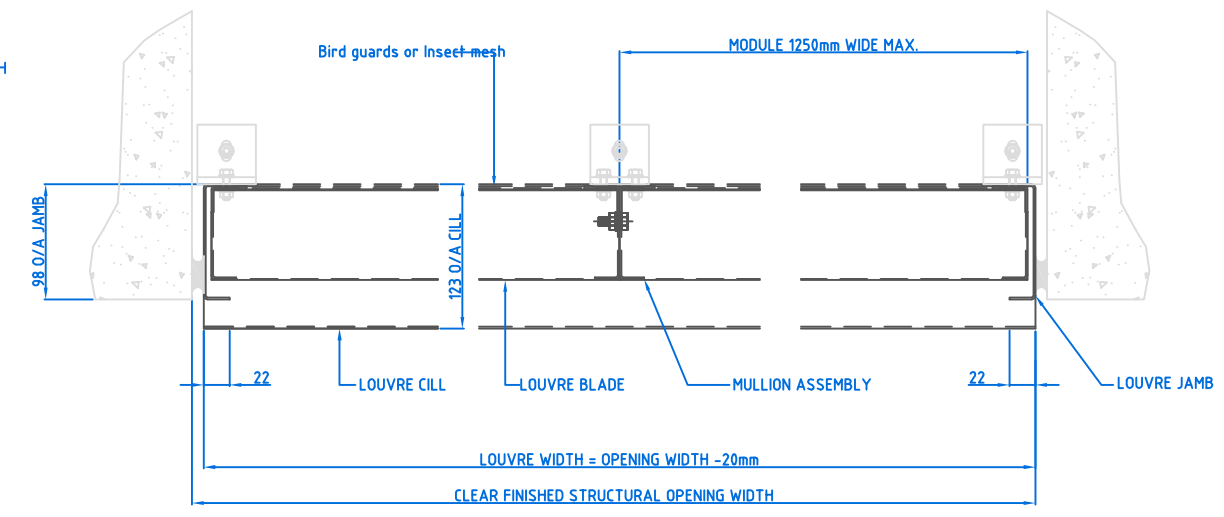

PLAN SECTION  
THRU CONTINUOUS FIXED LOUVRE  
LOUVRE with 95mm PITCH BLADES

**LOUVRE SCHEDULE (TYPICAL)**

McKENZIE-MARTIN CONTINUOUS FIXED LOUVRE, single bank louvre system. Louvre blades are mounted onto concealed vertical supporting mullions to form a louvre module. Louvre supplied as a series of assembled modules to form continuous louvre banks with an unbroken appearance. Standard louvre depths available from 52mm to 104mm. Louvre blade vertical pitches available from 50mm to 127mm.

**Accessories**

System has a wide range of accessories available including bird guards, insect mesh, single skin blanking plates, insulated blanking plates, mitred corners, perimeter flashings, integrated edge details to interface with all types of cladding systems and building constructions.

Single and double leaf louvred door sets either with stainless steel hinges, or with stainless steel pivots, stainless steel handles, stainless steel stops, stainless steel restrictors and euro-profile locks.

**Materials and Finishes.**

Mill finish 1.2mm aluminium alloy to BS EN 485.

- or-
- Plastisol coated 0.7mm steel in a full range of colours.
- or-
- PVDf coated 0.7mm steel in a full range of colours.
- or-
- Aluminium alloy 1.2mm to BS EN 485 with a polyester powder paint finish (including Syntha Pulvin) in a wide choice of colours and gloss levels.
- or-
- Galvanised 0.9mm steel with a polyester powder paint finish in a wide choice of colours and gloss levels.
- or-
- Pre-coated units manufactured using a wide range of coated aluminium and steel substrates including HPS200 & Prisma, in a full range of colours.
- or-
- Available using a wide variety of sheet materials including stainless steel, zinc, aluzinc, bronze & copper.

**Options**

- Bird guards - 1.2mm expanded aluminium alloy, diamond mesh size 12.35mm x 35.05mm.
- or-
- Insect mesh - perforated expanded aluminium alloy, diamond mesh size 3.5mm x 2mm.
- &/or-
- Security guards - 1.6mm stainless steel, square mesh sizes 5.8mm x 5.8mm.



**McKenzie-Martin Ltd**  
Ventilators - Louvres - Rooflights

Elton Hill Works, Elton Hill Rd, Radcliffe, Manchester, M26 2US  
Telephone 0161-723 2234 Fax No. 0161-725 9531  
www.mckenziemartin.co.uk general@mckenziemartin.co.uk

Title: CONTINUOUS FIXED LOUVRE 95MM		Project:					
Drawn By: <b>CJF</b>	Date: 08-01-14	Checked By: -	Approved Date: -	Scale: NTS	Job No. -	Drg. No. MM-CONFIXED95	
				Iss.	Amendment	Date	Sig.
						08-01-14	CJF

1 2 3 4 5 6 7 8