




NON-VISION GRILLE - ELEVATION

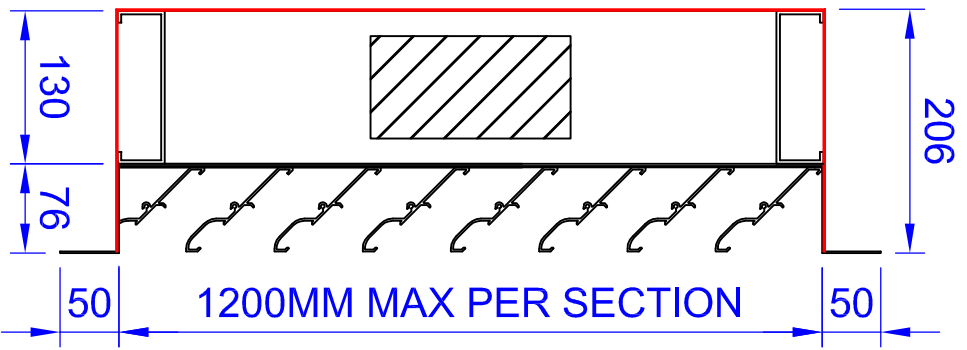

LOUVRE AND DAMPER - ELEVATION

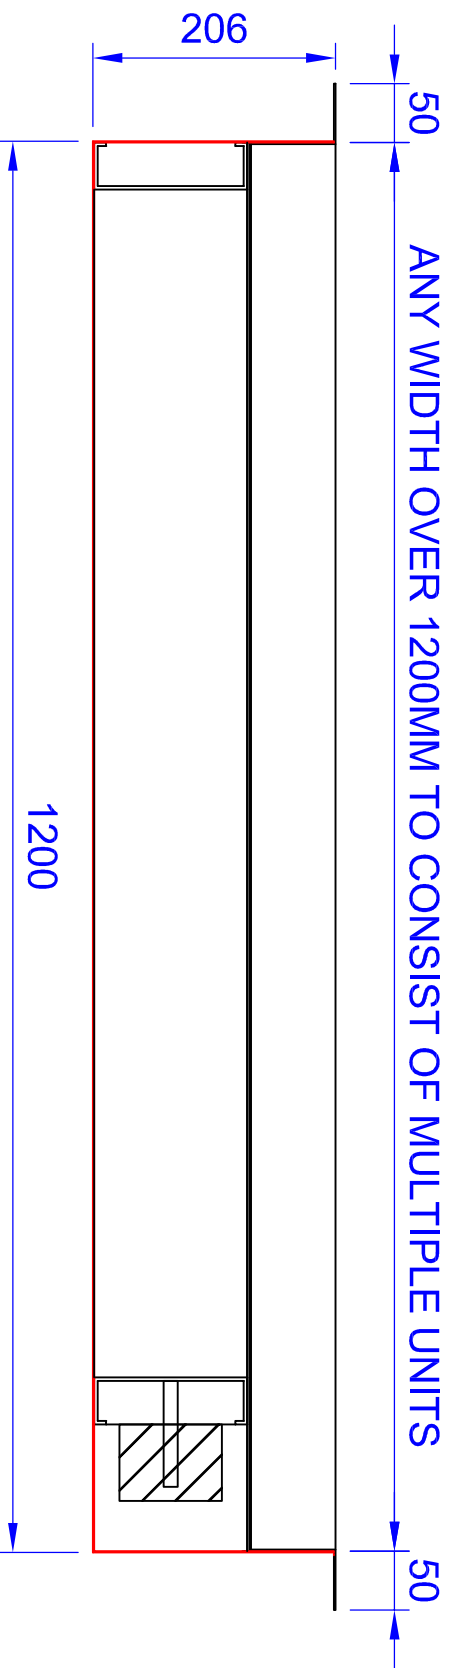

LOUVRE AND DAMPER - PLAN VIEW

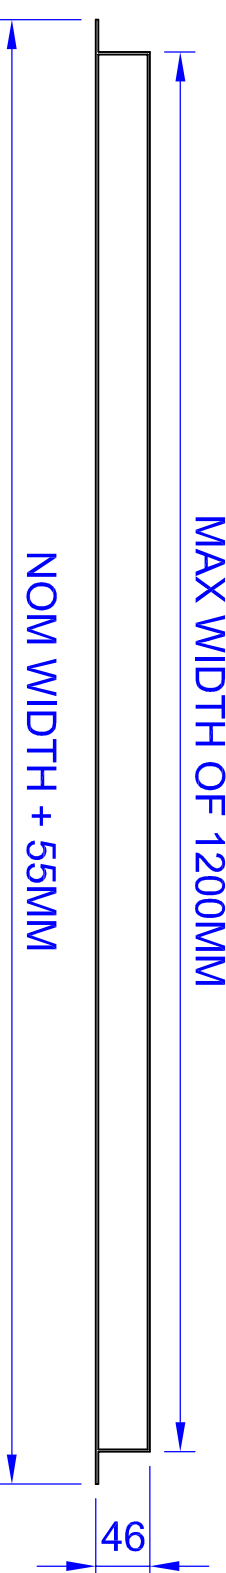

NON-VISION GRILLE - PLAN VIEW

- UNITS CAN INCLUDE:**
- POLYESTER POWDER COATING TO A STANDARD RAL COLOUR
 - SEALED PVC DAMPER WITH 24VDC ACTUATION
 - COMPLETE WITH 10V MODULATING SIGNAL
 - BLANKING PLATES TO NON-ACTIVE AREAS AROUND DAMPERS
 - BIRD/FLY MESH TO REAR OF LOUVRE
 - 1.2MM ALUMINIUM SLEEVE TO CONTAIN LOUVRE/DAMPER
 - 1 OFF NON-VISION GRILLE TO REAR PROVIDED SEPARATELY FOR INSTALLATION INTO INTERNAL WALL BY OTHERS



McKenzie-Martin Ltd
Ventilators - Louvers - Rooflights
Eton Hill Works, Eton Hill Rd, Radcliffe, Manchester, M26 2JS
Telephone 0161 723 2234 Fax No. 0161 725 9331
www.mckenzie-martin.co.uk general@mckenzie-martin.co.uk

Title:

ThERMAC 2000 WITH NON-VISION GRILLE

Project:

Drawn By: C Flanagan

Date: 15.11.16

Checked By: -

Approved Date: -

Scale: NTS

Job No.

Dwg No. ThERMAC 2000 w/GRILLE

Iss.	Amendment	Date	Sig.